


Alternative 2B


Howe Township
Perry County, Pennsylvania

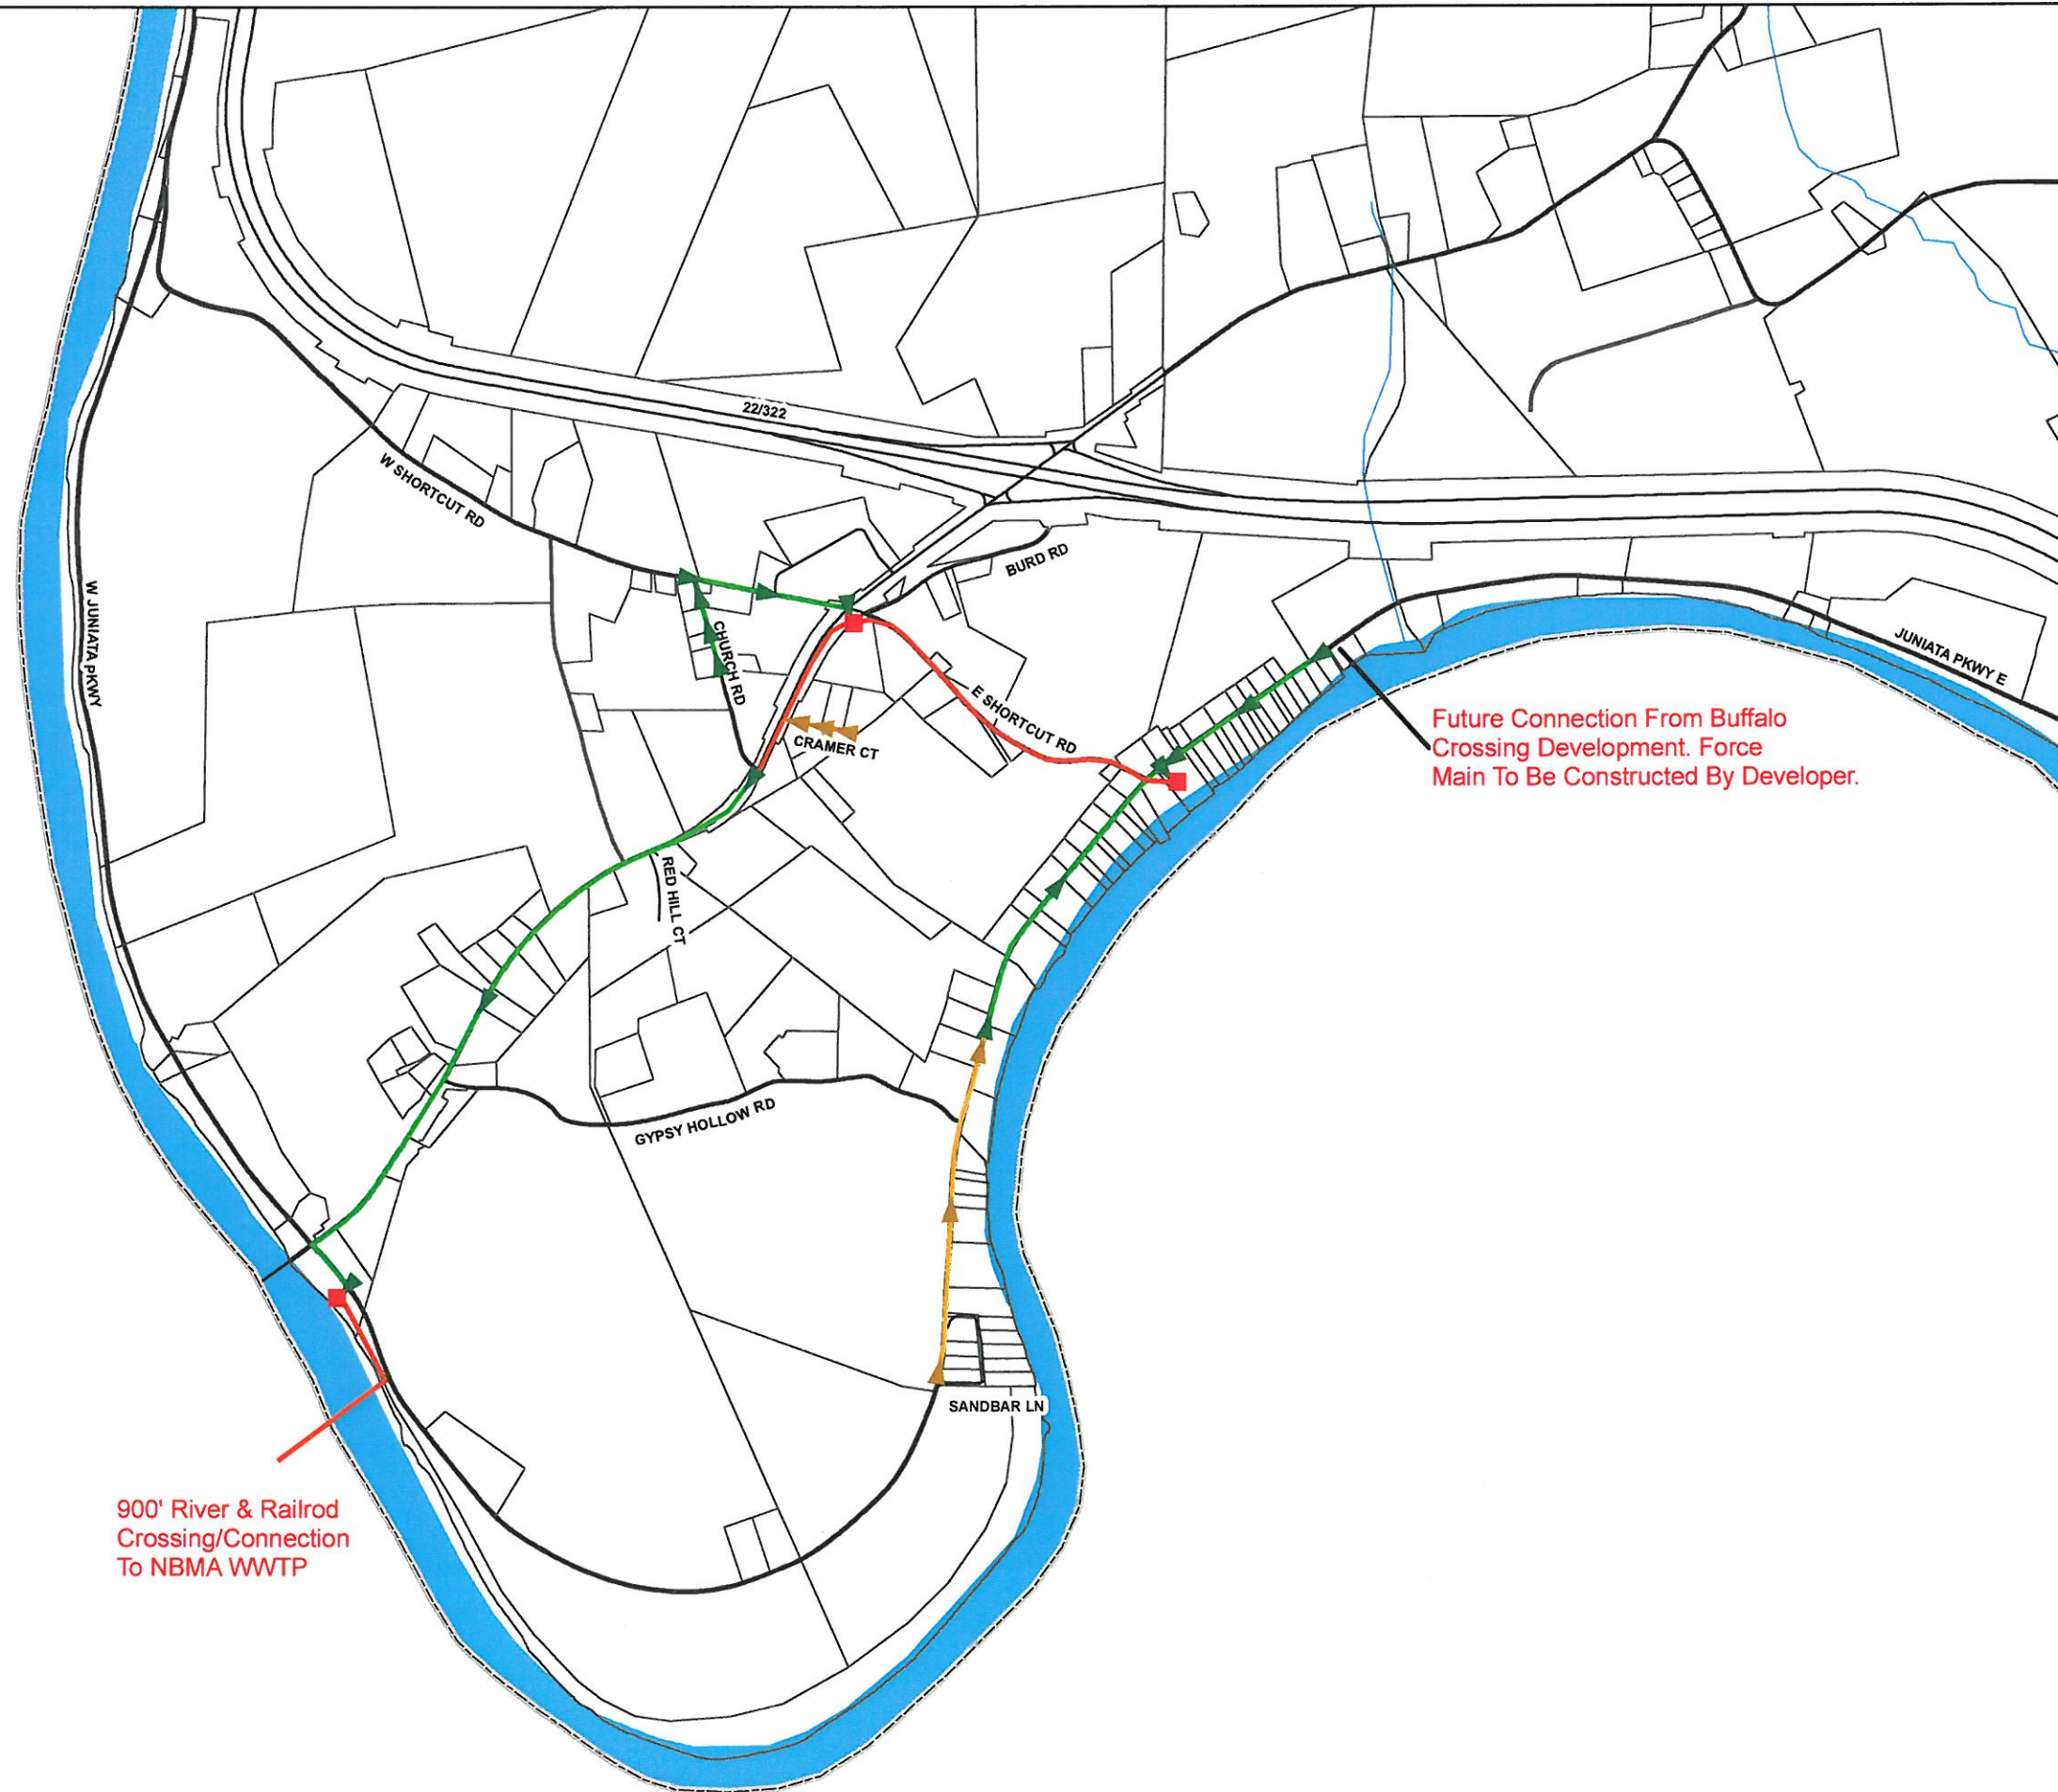

-  Pump Station
-  Low Pressure Sewer
-  Sanitary Sewer Force Main
-  Gravity Sanitary Sewer
-  Roads
-  Township Boundary
-  Parcels
-  Water

Future Connection From Buffalo
Crossing Development. Force
Main To Be Constructed By Developer.

900' River & Railroad
Crossing/Connection
To NBMA WWTP

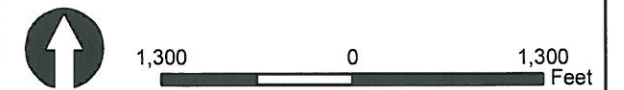

Mapping derived from data provided by Perry County.

05/07/2010

R005366.0425



369 East Park Drive
Harrisburg, PA 17111
717.564.1121
Fax 717.564.1158
www.hrg-inc.com
Offices Statewide