


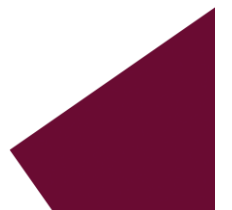








Appendix I: Alternative Exhibits



Alternative 1A

Act 537 Plan
Pike County, Pennsylvania

-  Alternative 1A Gravity Main
- Existing Pump Station**
-  Authority Owned
-  Privately Owned
- Existing Force Main**
-  PVC Pipe 4" or less
-  6" PVC Pipe
-  8" PVC Pipe
-  Contours (50 ft)
-  Study Areas

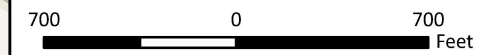


Mapping derived from data provided by ESRI, Pike County, PennDOT, and USGS.

9/27/2024 PM: MR GIS: ALV QA: MR R003054.0448





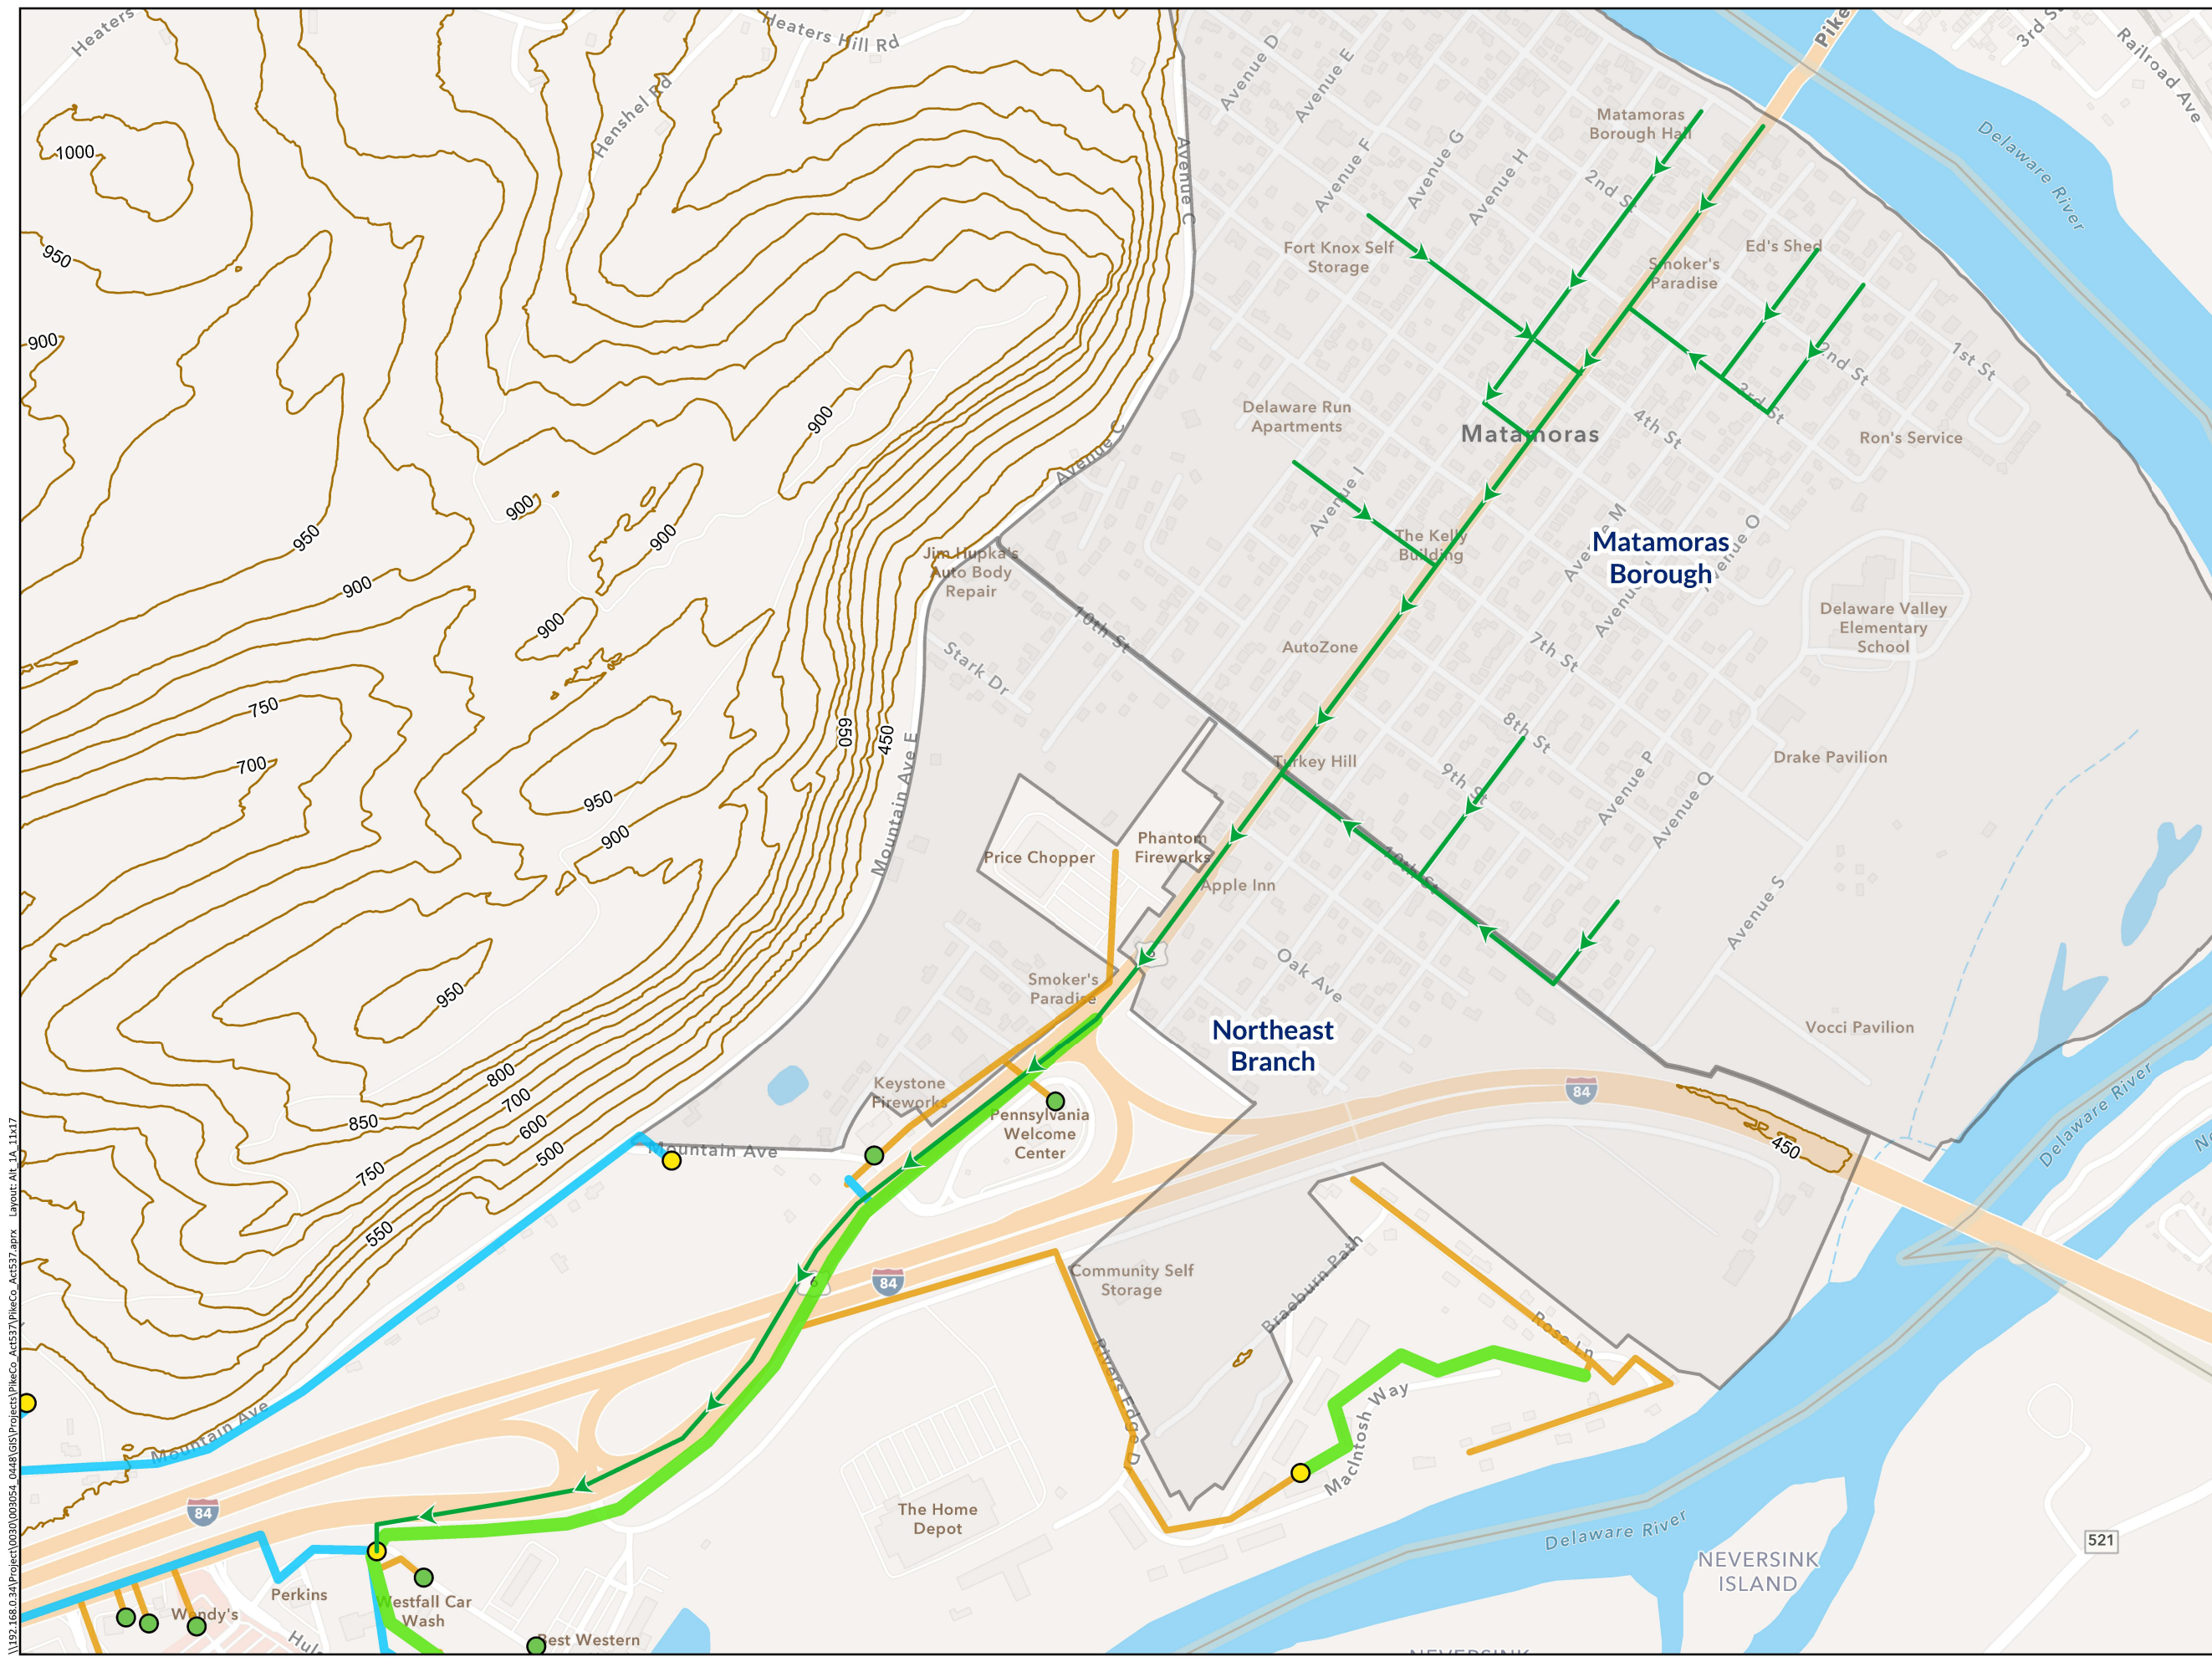




 
501 Allendale Road
Suite 203
King of Prussia, PA 19406
484.460.7050 [phone]
www.hrg-inc.com




\\192.168.0.34\Projects\003054_0448\GIS\Projects\PikeCo_Act537.aprx Layout: Alt_1A_11x17

Alternative 1B

Act 537 Plan
Pike County, Pennsylvania

-  Alternative 1B Low pressure main
- Existing Pump Station
 -  Authority Owned
 -  Privately Owned
- Existing Force Main
 -  PVC Pipe 4" or less
 -  6" PVC Pipe
 -  8" PVC Pipe
 -  Contours (50 ft)
 -  Study Areas

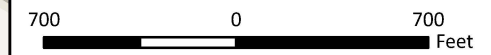

Mapping derived from data provided by ESRI, Pike County, PennDOT, and USGS.

9/27/2024	PM: MR	GIS: ALV	QA: MR	R003054.0448
-----------	--------	----------	--------	--------------








 




501 Allendale Road
Suite 203
King of Prussia, PA 19406
484.460.7050 [phone]
www.hrg-inc.com

\\192.168.0.34\Projects\003054_0448\GIS\Projects\PikeCo_Act537.aprx Layout: Alt_1B_11x17

Alternative 2A

Act 537 Plan
Pike County, Pennsylvania

-  Alternative 2A Gravity main
- Existing Pump Station**
-  Authority Owned
-  Privately Owned
- Existing Force Main**
-  PVC Pipe 4" or less
-  6" PVC Pipe
-  8" PVC Pipe
-  Contours (50 ft)
-  Study Areas

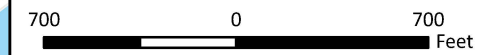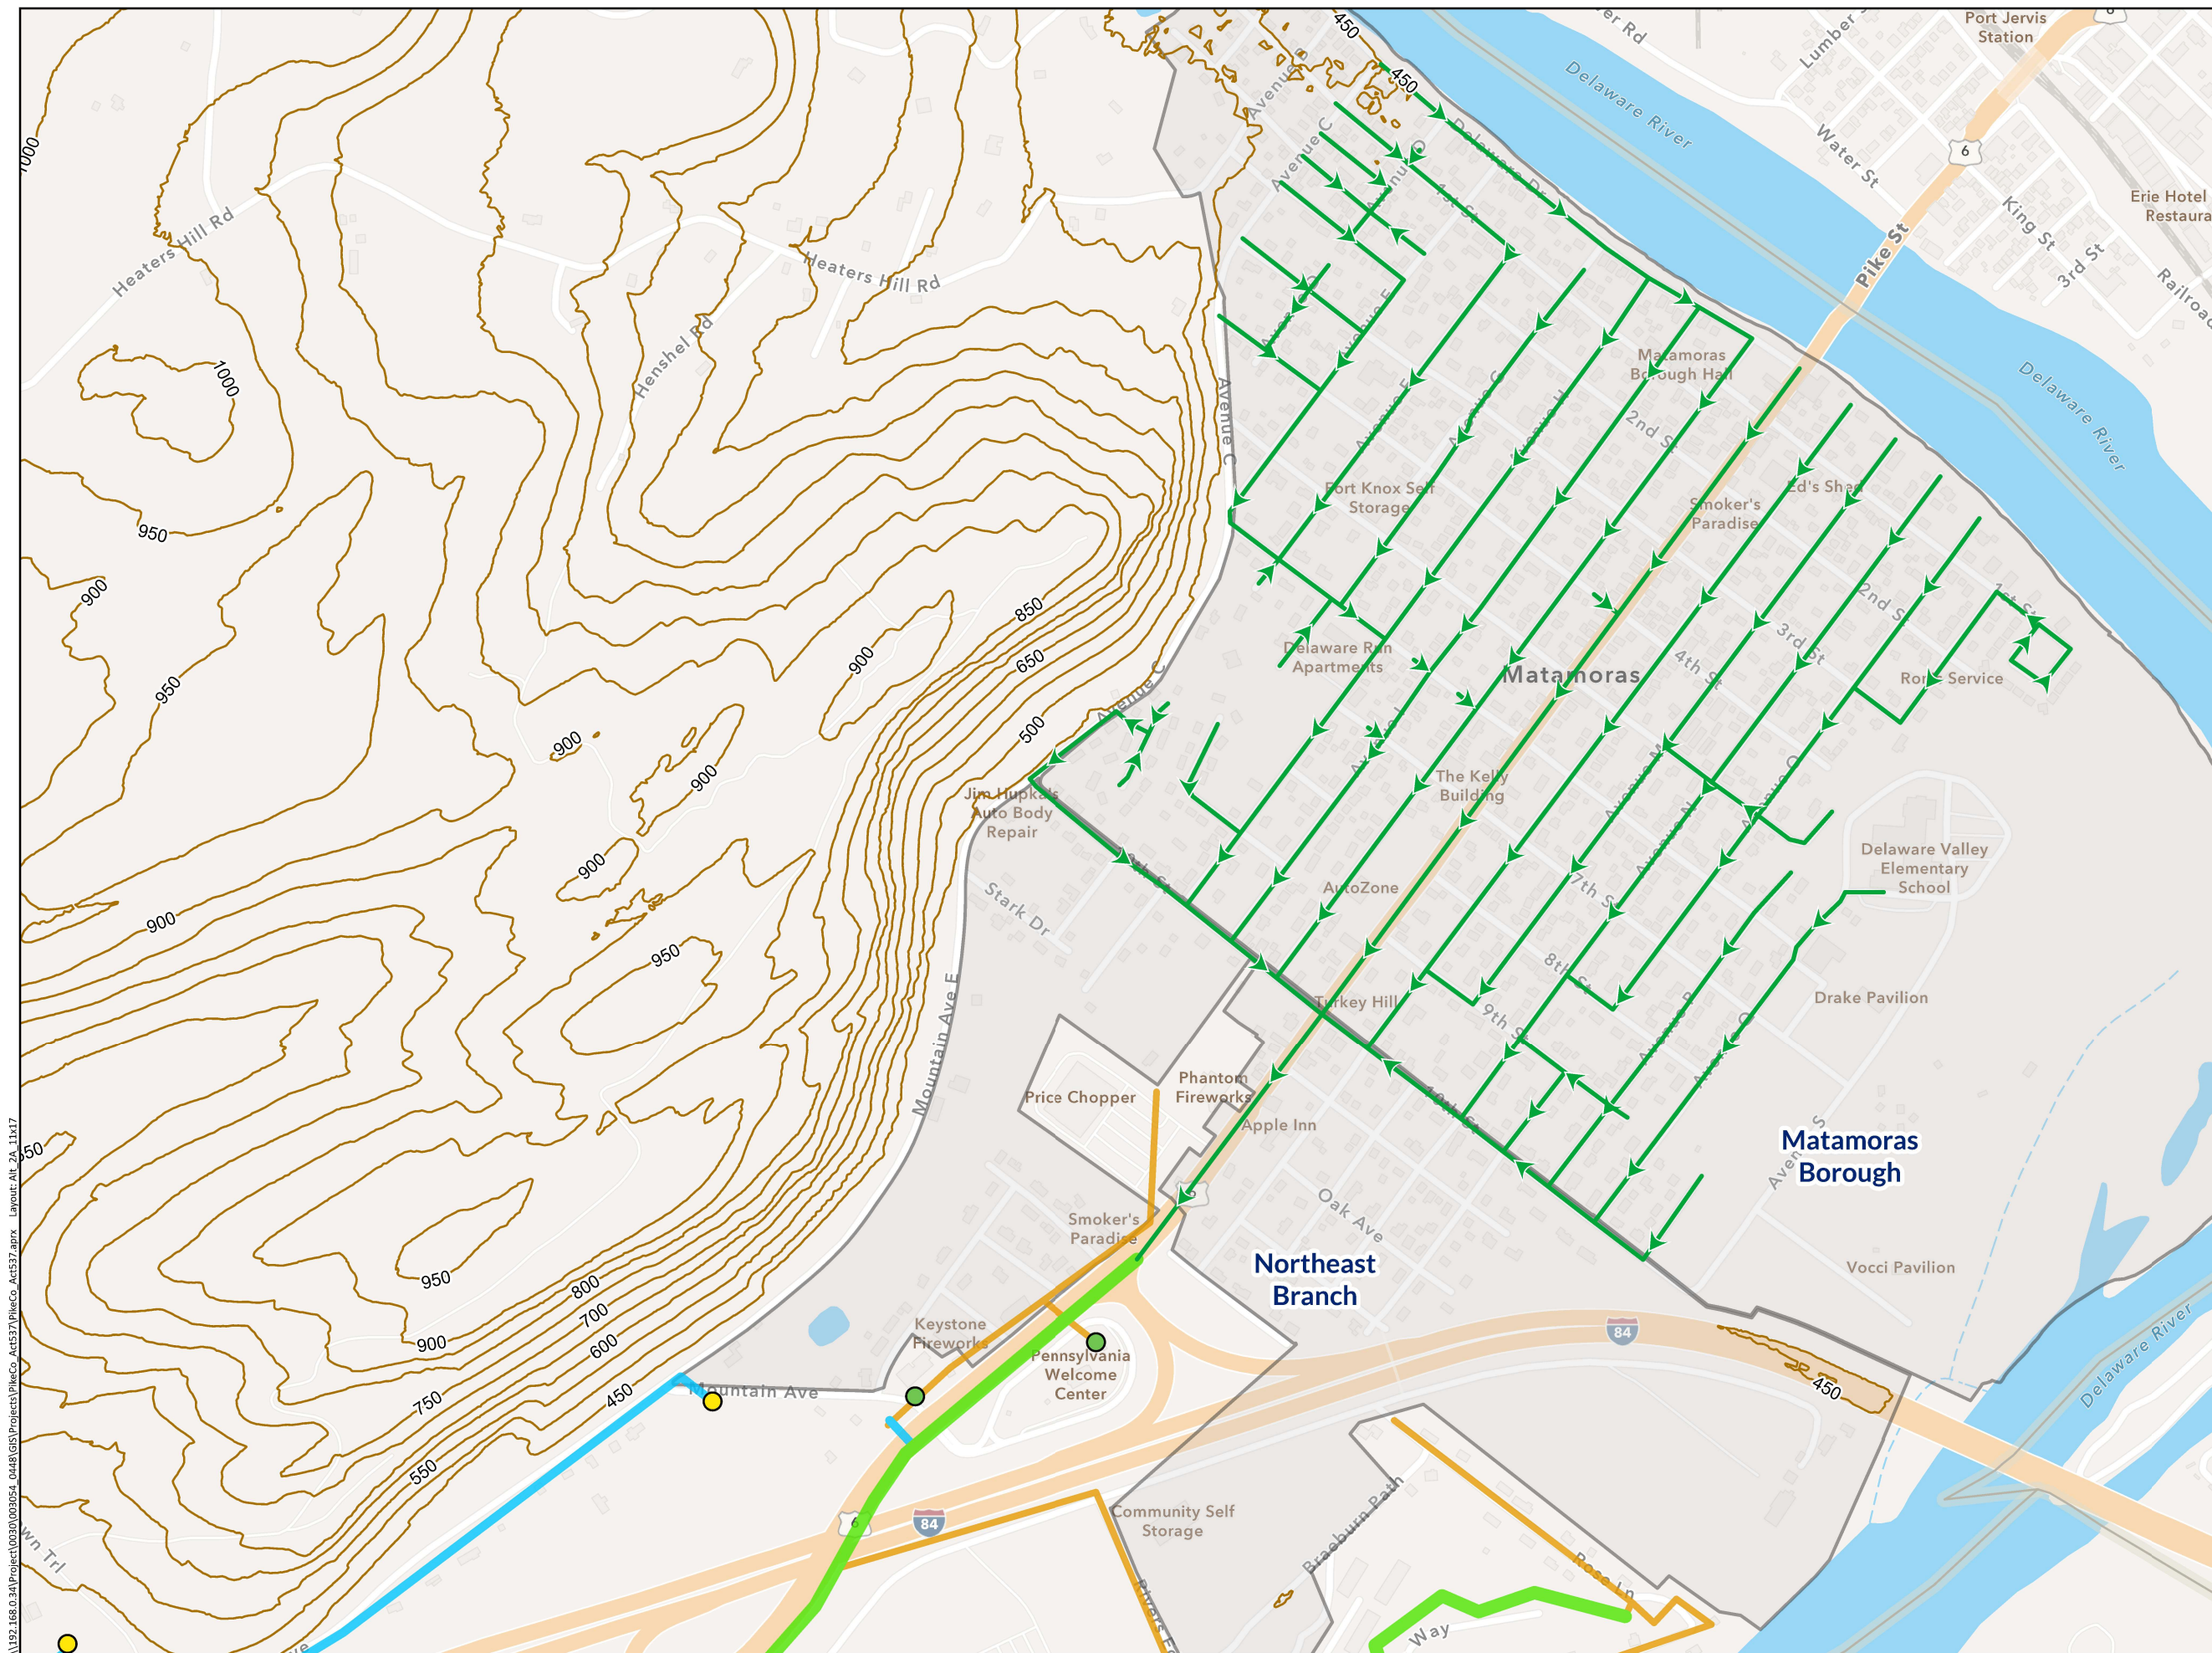

Mapping derived from data provided by ESRI, Pike County, PennDOT, and USGS.

9/27/2024 PM: MR GIS: ALV QA: MR R003054.0448





501 Allendale Road
Suite 203
King of Prussia, PA 19406
484.460.7050 [phone]
www.hrg-inc.com

\\192.168.0.34\Projects\003054_0448\GIS\Projects\PikeCo_Act537.aprx Layout: ALT_2A_11x17

Alternative 2B

Act 537 Plan
Pike County, Pennsylvania

- ➔ Alternative 2B Low pressure main
- Existing Pump Station
 - Authority Owned
 - Privately Owned
- Existing Force Main
 - PVC Pipe 4" or less
 - 6" PVC Pipe
 - 8" PVC Pipe
 - Contours (50 ft)
 - ▭ Study Areas

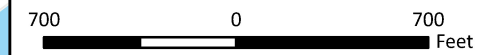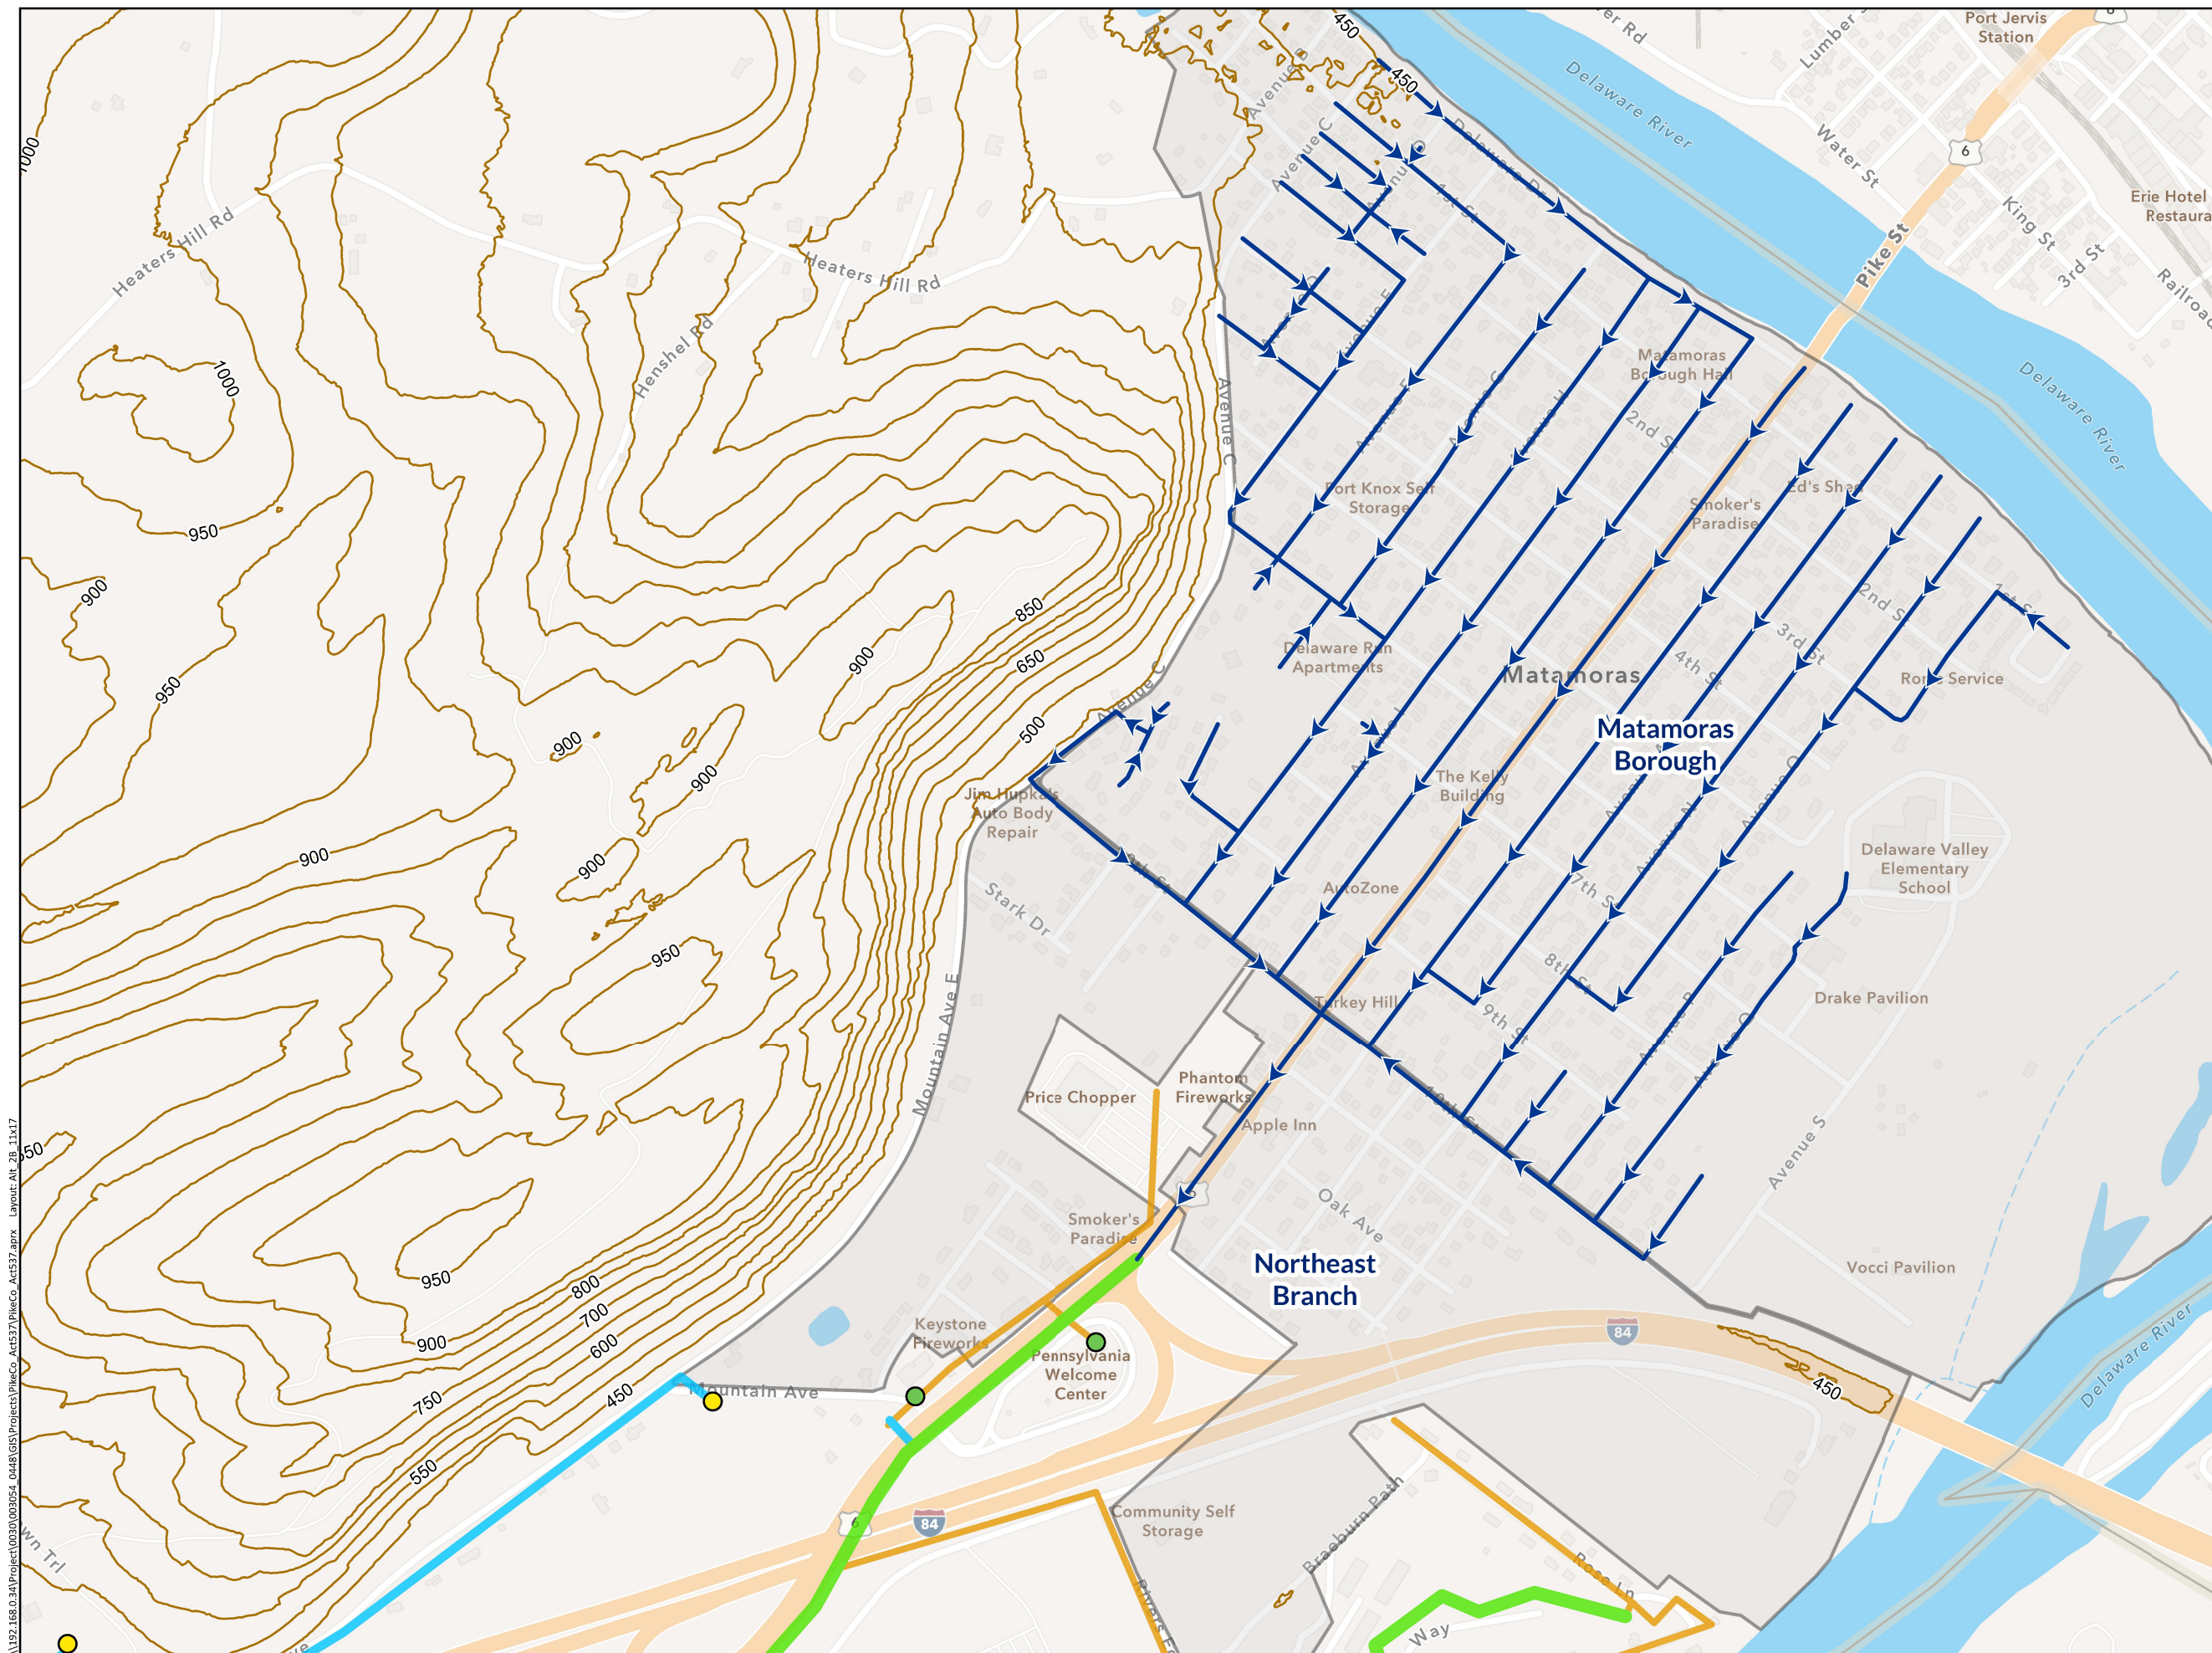

Mapping derived from data provided by ESRI, Pike County, PennDOT, and USGS.











9/27/2024 PM: MR GIS: ALV QA: MR R003054.0448


HRG
501 Allendale Road
Suite 203
King of Prussia, PA 19406
484.460.7050 [phone]
www.hrg-inc.com

\\192.168.0.34\Projects\0030054_0448\GIS\Projects\PikeCo_Act537.aprx Layout: Alt 2B_11x17

Alternative 3A

Act 537 Plan
Pike County, Pennsylvania

-  Alternative 3A Pump Station
-  Alternative 3A Force Main
-  Alternative 3A Gravity Main
- Existing Pump Station
 -  Authority Owned
 -  Privately Owned
- Existing Force Main
 -  PVC Pipe 4" or less
 -  6" PVC Pipe
 -  8" PVC Pipe
 -  Contours (50 ft)
 -  Study Areas

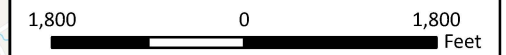


Mapping derived from data provided by ESRI, Pike County, PennDOT, and USGS.

10/4/2024 PM: MR GIS: ALV QA: MR R003054.0448



501 Allendale Road
Suite 203
King of Prussia, PA 19406
484.460.7050 [phone]
www.hrg-inc.com

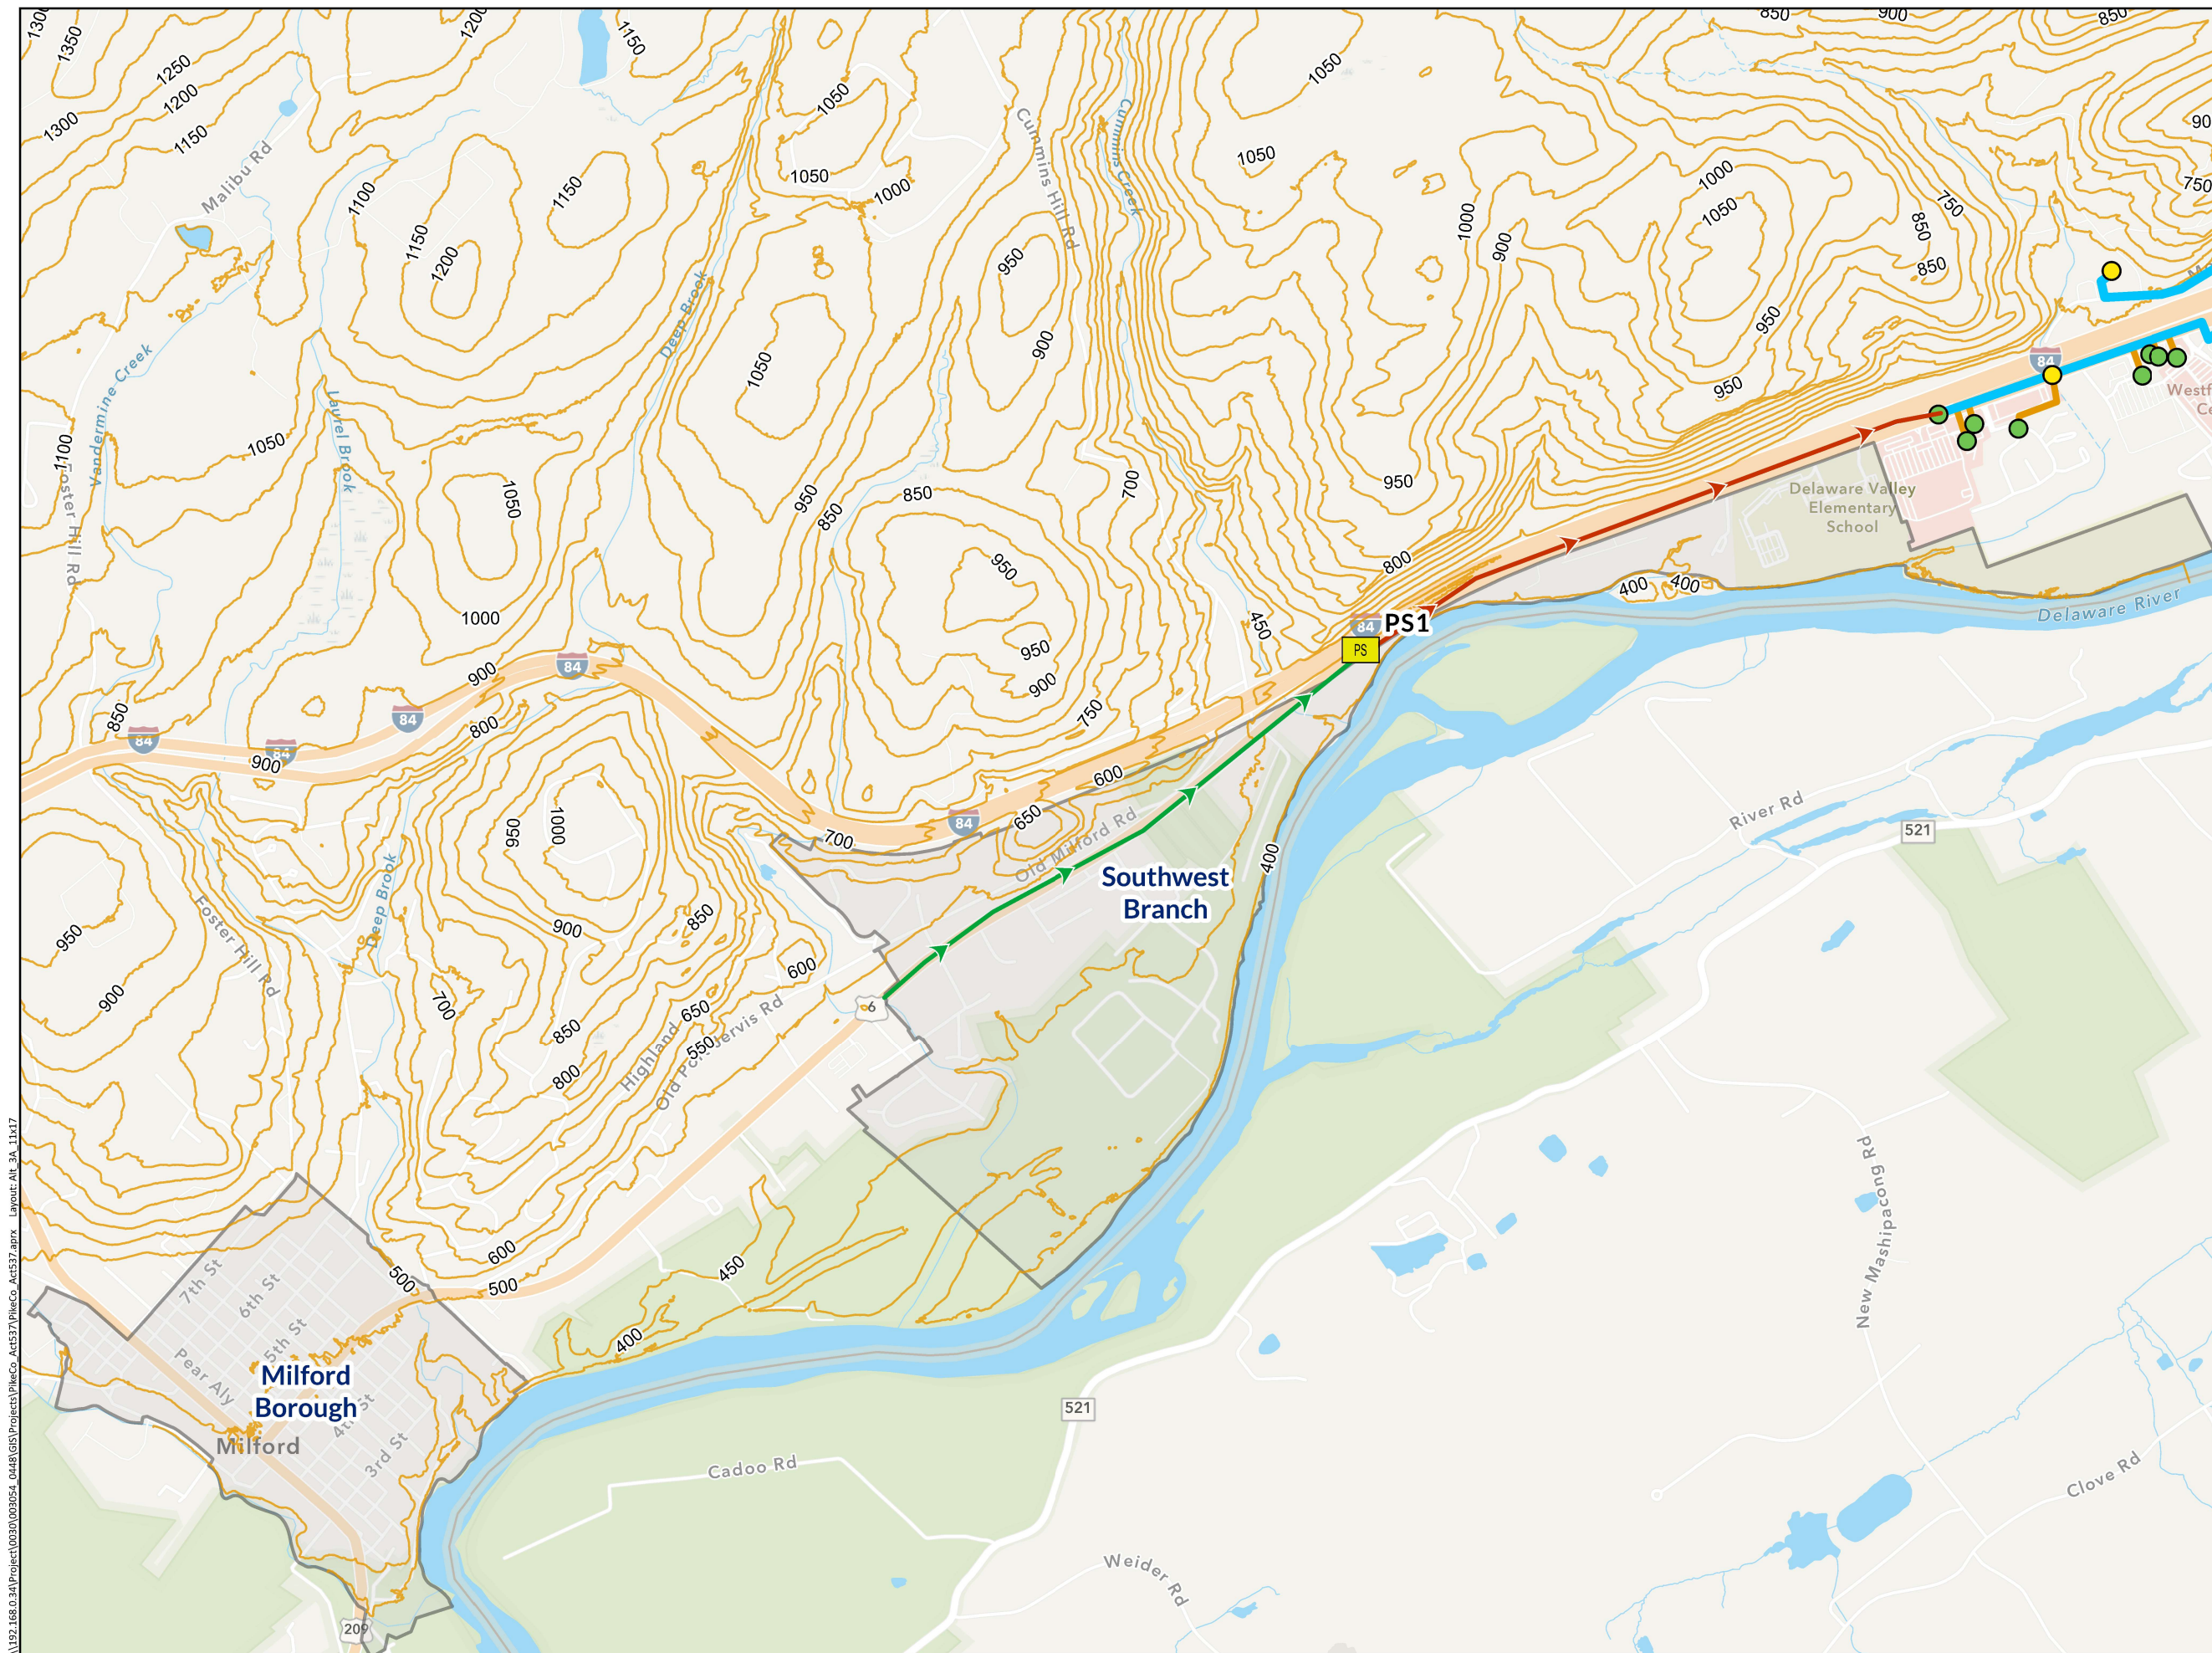


\\192.168.0.34\Project\003054_0448\GIS\Projects\PikeCo_Act537.aprx Layout: Alt_3A_11x17

Alternative 3B

Act 537 Plan
Pike County, Pennsylvania


- Alternative 3B Low pressure main
- Pump Station Owner
 - Authority
 - Private
- Existing Force Main
 - PVC Pipe 4" or less
 - 6" PVC Pipe
 - 8" PVC Pipe
- Contours (50 ft)
- Study Areas

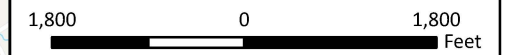

Mapping derived from data provided by ESRI, Pike County, PennDOT, and USGS.

10/4/2024 PM: MR GIS: ALV QA: MR R003054.0448

HRG
501 Allendale Road
Suite 203
King of Prussia, PA 19406
484.460.7050 [phone]
www.hrg-inc.com

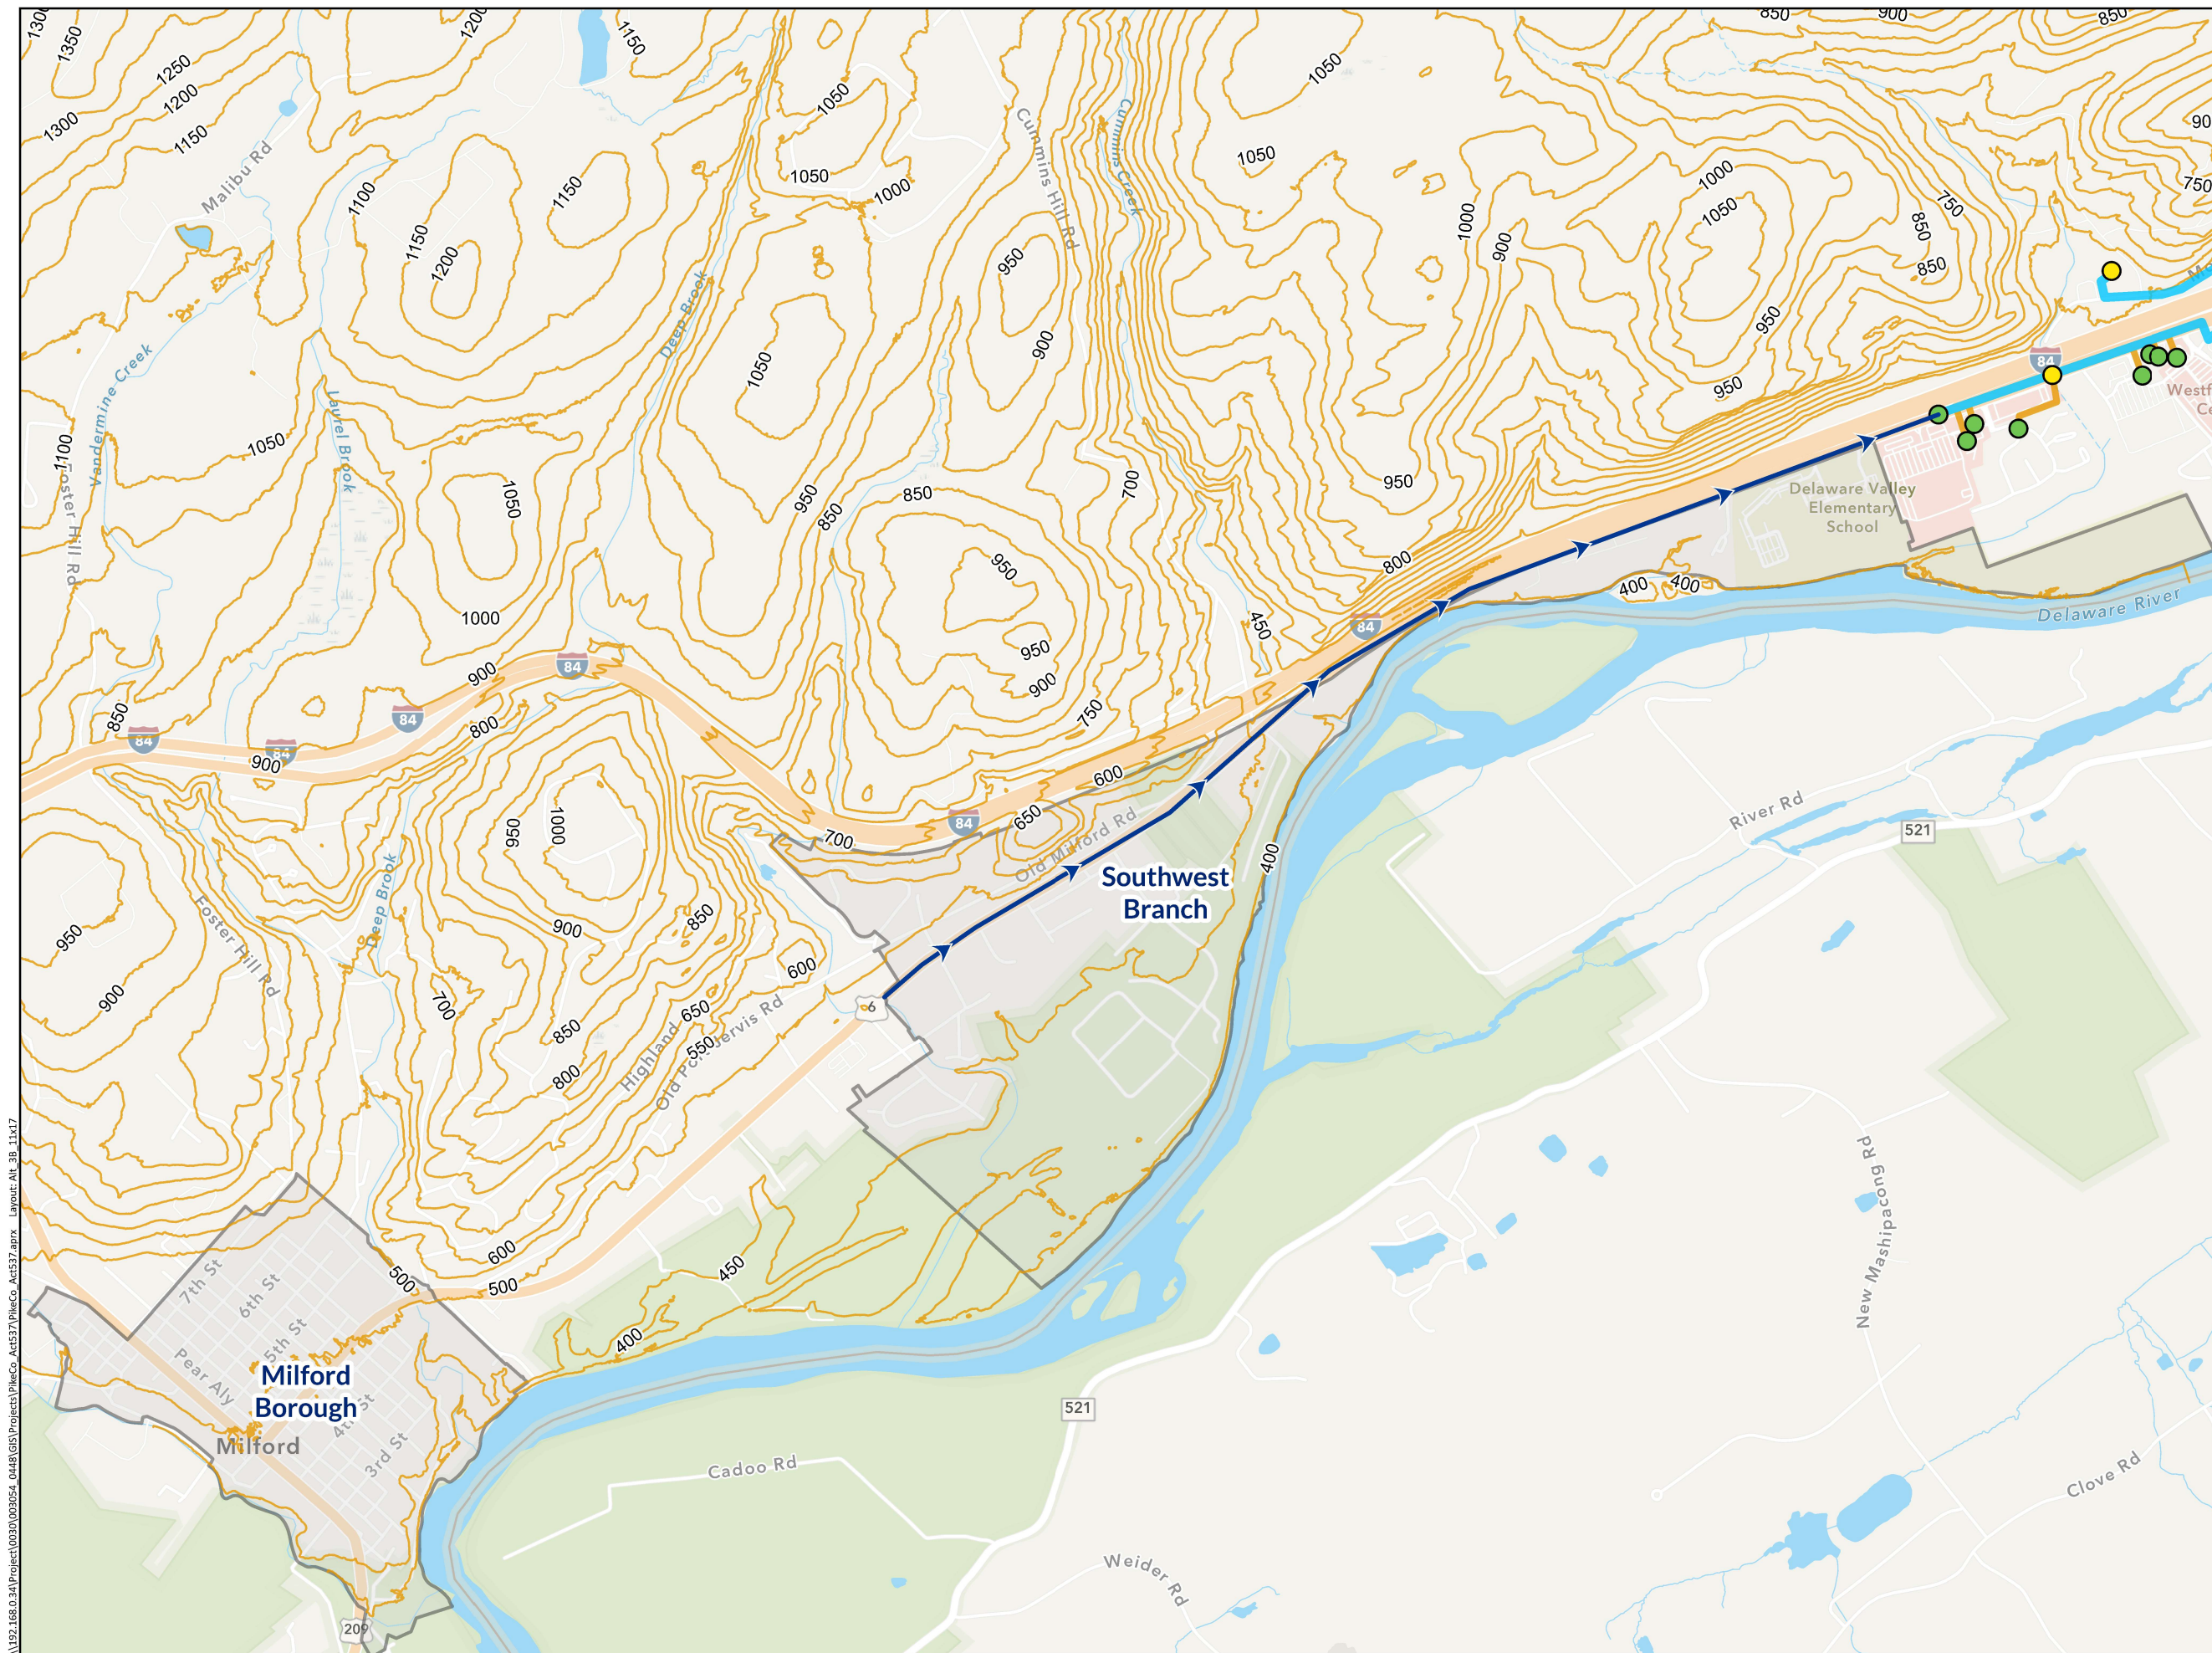

\\192.168.0.34\Project\003054_0448\GIS\Projects\PikeCo_Act537.aprx Layout: Alt_3B_11x17

Alternative 4A

Act 537 Plan
Pike County, Pennsylvania



- PS Alternative 4A Pump Station
- Alternative 4A Low Pressure Main
- Alternative 4A Gravity Main
- Alternative 4A Force Main
- LPS Force Main (Done by Westfall Township)

Existing Pump Station

- Authority Owned
- Privately Owned

Existing Force Main

- PVC Pipe 4" or less
- 6" PVC Pipe
- 8" PVC Pipe
- Contours (50 ft)
- Study Areas

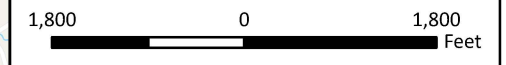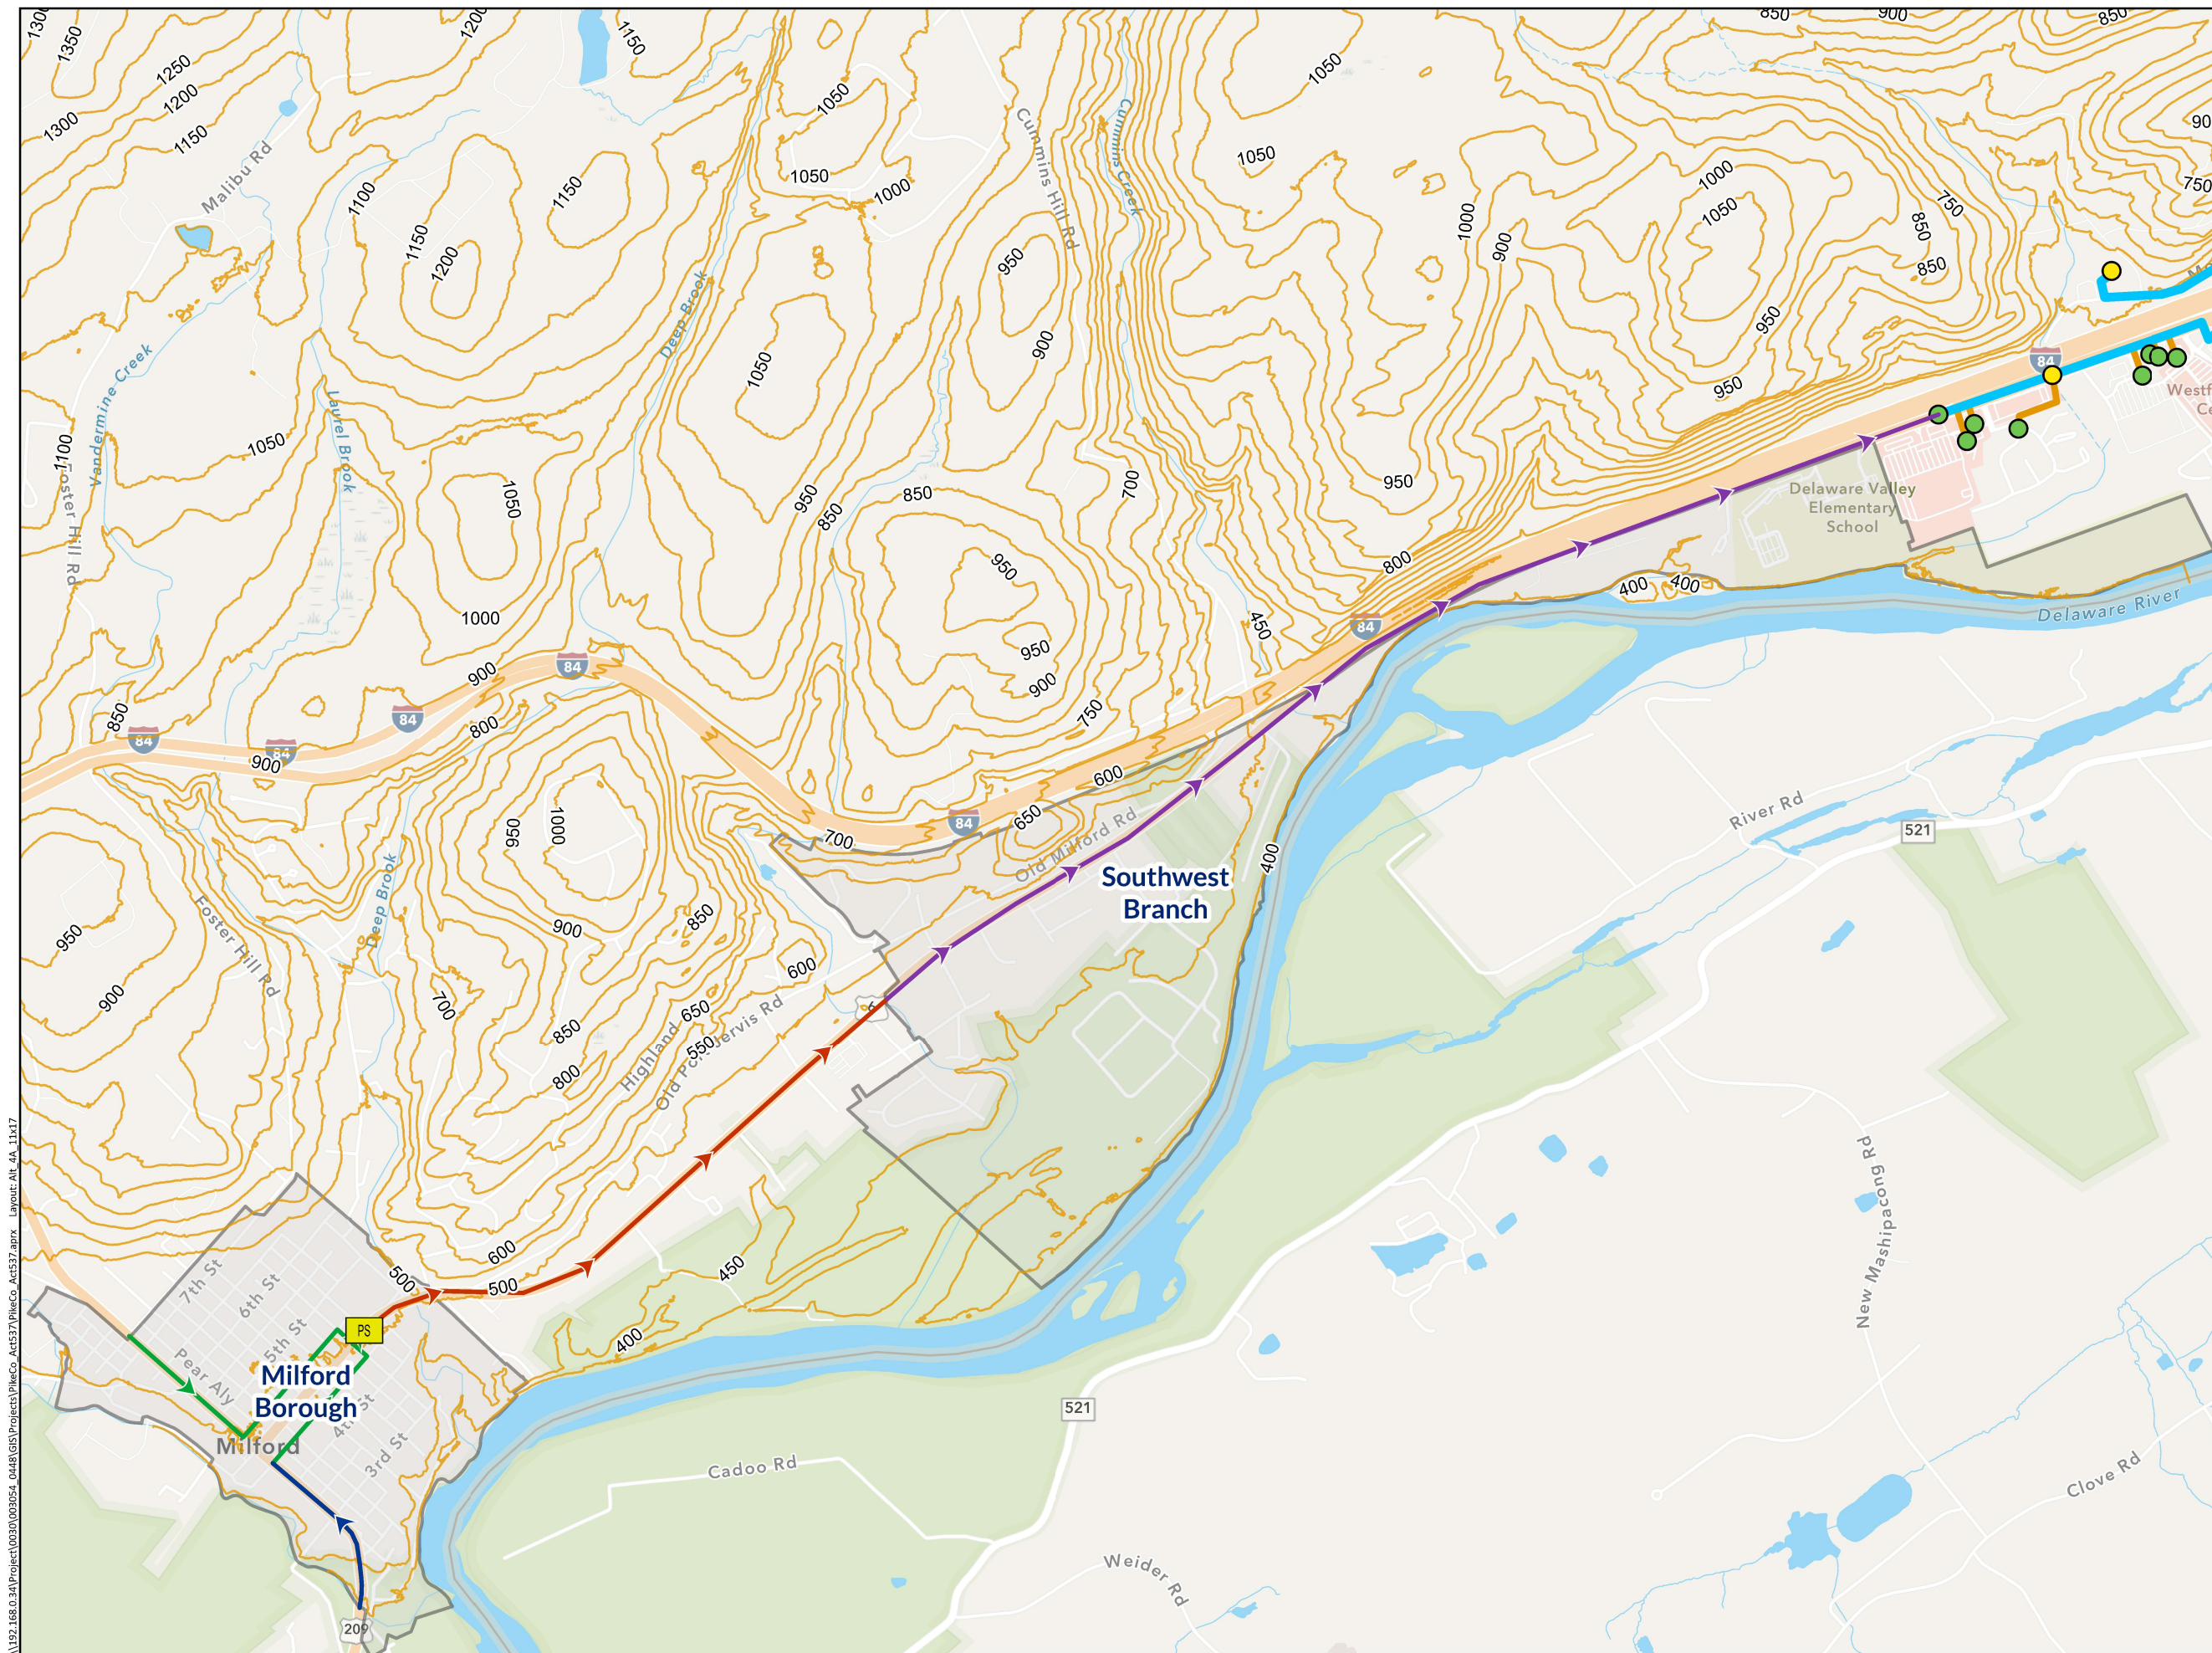

Mapping derived from data provided by ESRI, Pike County, PennDOT, and USGS.










10/4/2024 PM: MR GIS: ALV QA: MR R003054.0448


501 Allendale Road
Suite 203
King of Prussia, PA 19406
484.460.7050 [phone]
www.hrg-inc.com

\\192.168.0.34\Project\003054_0448\GIS\Projects\PikeCo_Act537\MapCo_Act537.aprx Layout: Alt_4A_11x17

Alternative 4B

Act 537 Plan
Pike County, Pennsylvania

- LPS Force Main (done by Westfall Township as part of Alternative 3B) 
- Alternative 4B Low pressure main 
- Existing Pump Station
 - Authority Owned 
 - Privately Owned 
- Existing Force Main
 - PVC Pipe 4" or less 
 - 6" PVC Pipe 
 - 8" PVC Pipe 
 - Contours (50 ft) 
 - Study Areas 

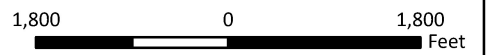


Mapping derived from data provided by ESRI, Pike County, PennDOT, and USGS.

10/4/2024 PM: MR GIS: ALV QA: MR R003054.0448



501 Allendale Road
Suite 203
King of Prussia, PA 19406
484.460.7050 [phone]
www.hrg-inc.com

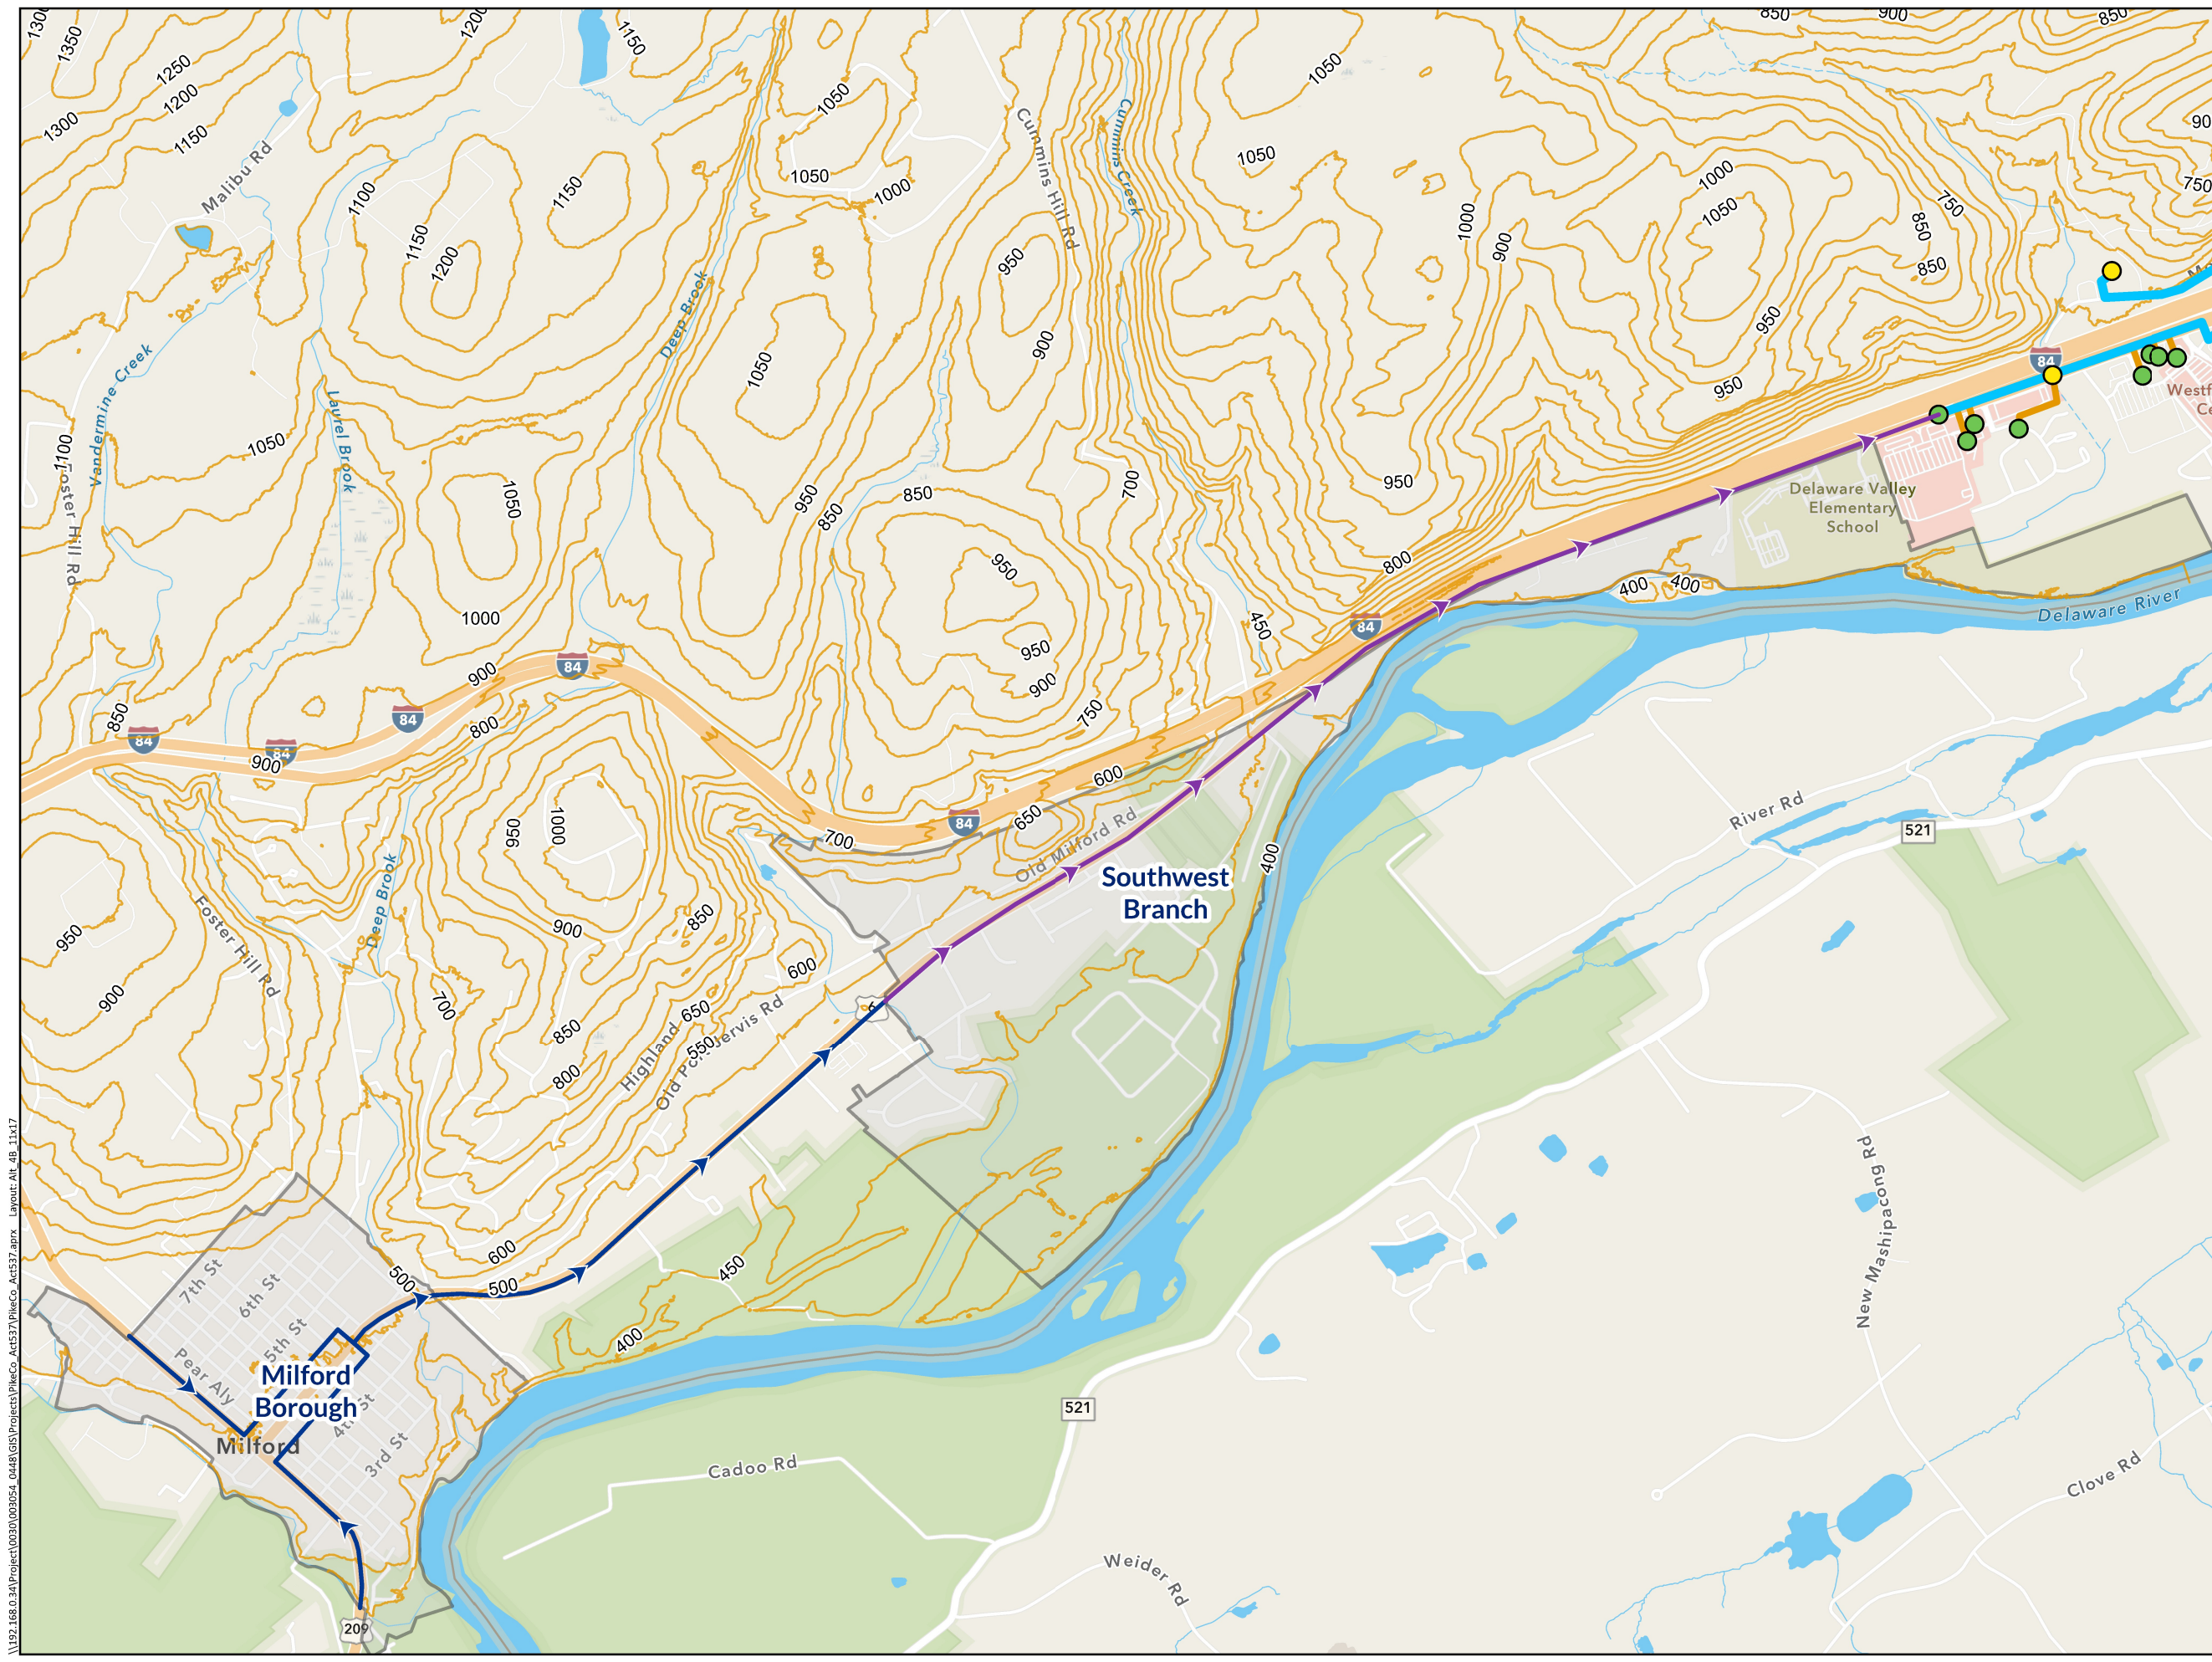

\\192.168.0.34\Project\003054_0448\GIS\Projects\PikeCo_Act537.aprx Layout: Alt_4B_11x17